



POTONGAN LISPLANK A
SCALE 1 : 50

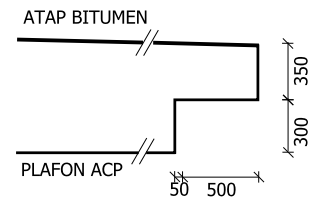

POTONGAN LISPLANK B
SCALE 1 : 50

GENERAL NOTE (PLAFON ACP)	
*	MATERIAL RANGKA HOLO KOTAK 40x40x0,1 GALVANIZED
*	MATERIAL PELAPIS PLAFON ACP EX ALCOPAN
*	MATERIAL SPIGOT SIKU ALUMINIUM
*	MATERIALSEALENT EX GRH SILICON
VOLUME 207,94 M2	

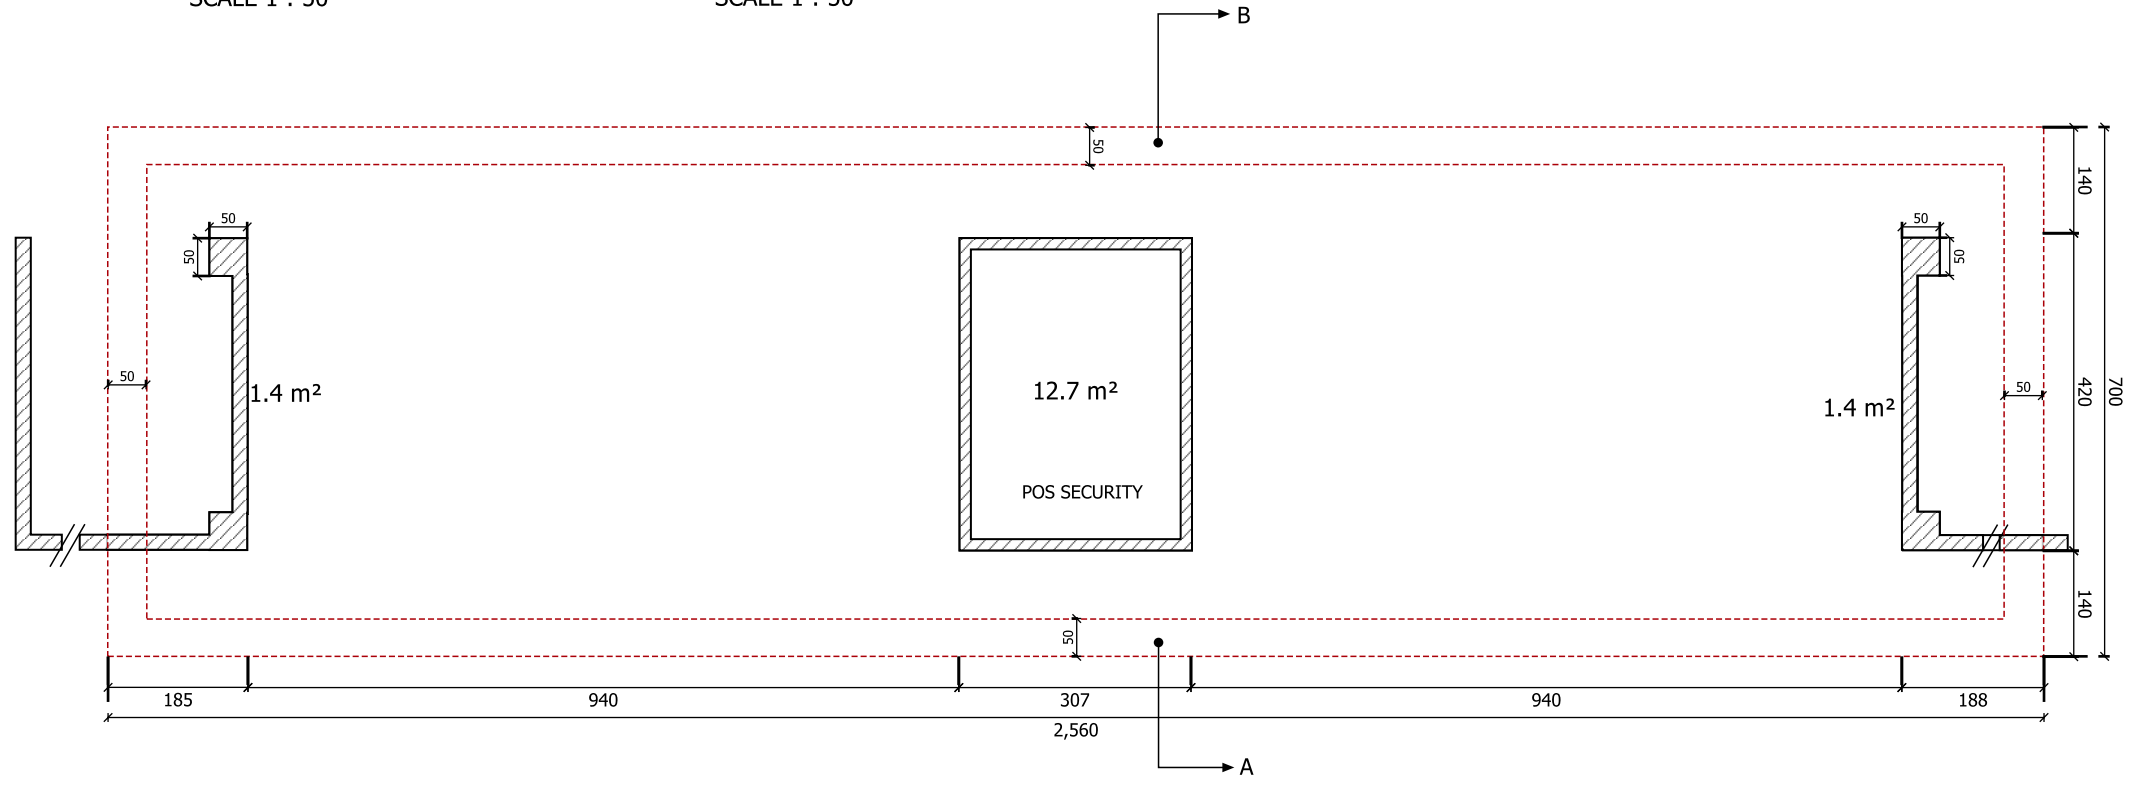

GATE AMETHYST
SCALA 1 : 100

LEGEND :	NO	DATE	AMANDEMEN DESCRIPTION	OWNER	PROJECT NAME	DRAWING TITLE	JOB NO :		DRAW	CHECK	APPROVE	DRAWING NO :
							DATE	SCALE				
					GATE AMETHYST JLN...MANDOR DEMONG No.. MUSTIKA SARI BEKASI			1 : 100				