



DENAH MEZZANINE
SKALA 1 : 50

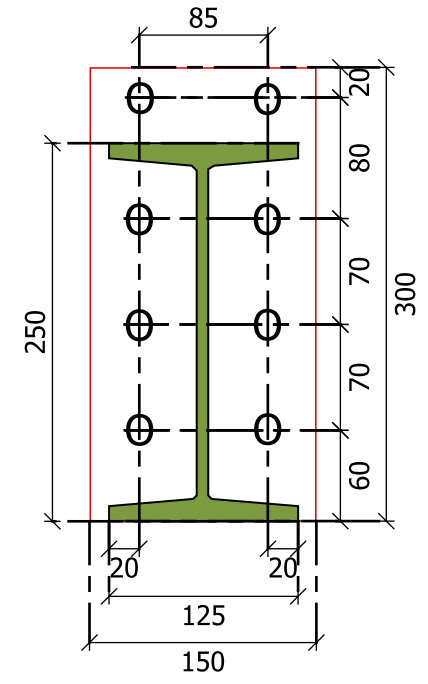

POTONGAN BASE PLATE
SKALA 1 : 25

DATA SPESIFIKASI	
1	BAJA IWF 250 x 125 x 6 x 9
2	BASE PLATE 15 MM
3	COMBIDECK 0.75
4	ANGKUR M 19
5	BAUT HTB M 19

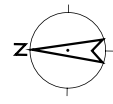

AMANDEMEN DESCRIPTION		
PROYEK		
MEZZANINE		
LOKASI		
JLN. BUKIT ASRI 9 No. JAKARTA BARAT		
PEMILIK		
MR.		
KONTRAKTOR		
DI GAMBAR	DI PERIKSA	DI SETUJUI
JUDUL GAMBAR		SKALA
DENAH MEZZANINE		1 : 50
POTONGAN PLATE		1 : 50
NO GAMBAR	NO LEMBAR	ARS-RT- 02
NOTE :		